




Fox's Country Sheds
537 E. 28TH DIVISION HWY. LITITZ, PA 17543
TEL: 717-626-9560 FAX: 717-626-7810

Double-Wide Garage

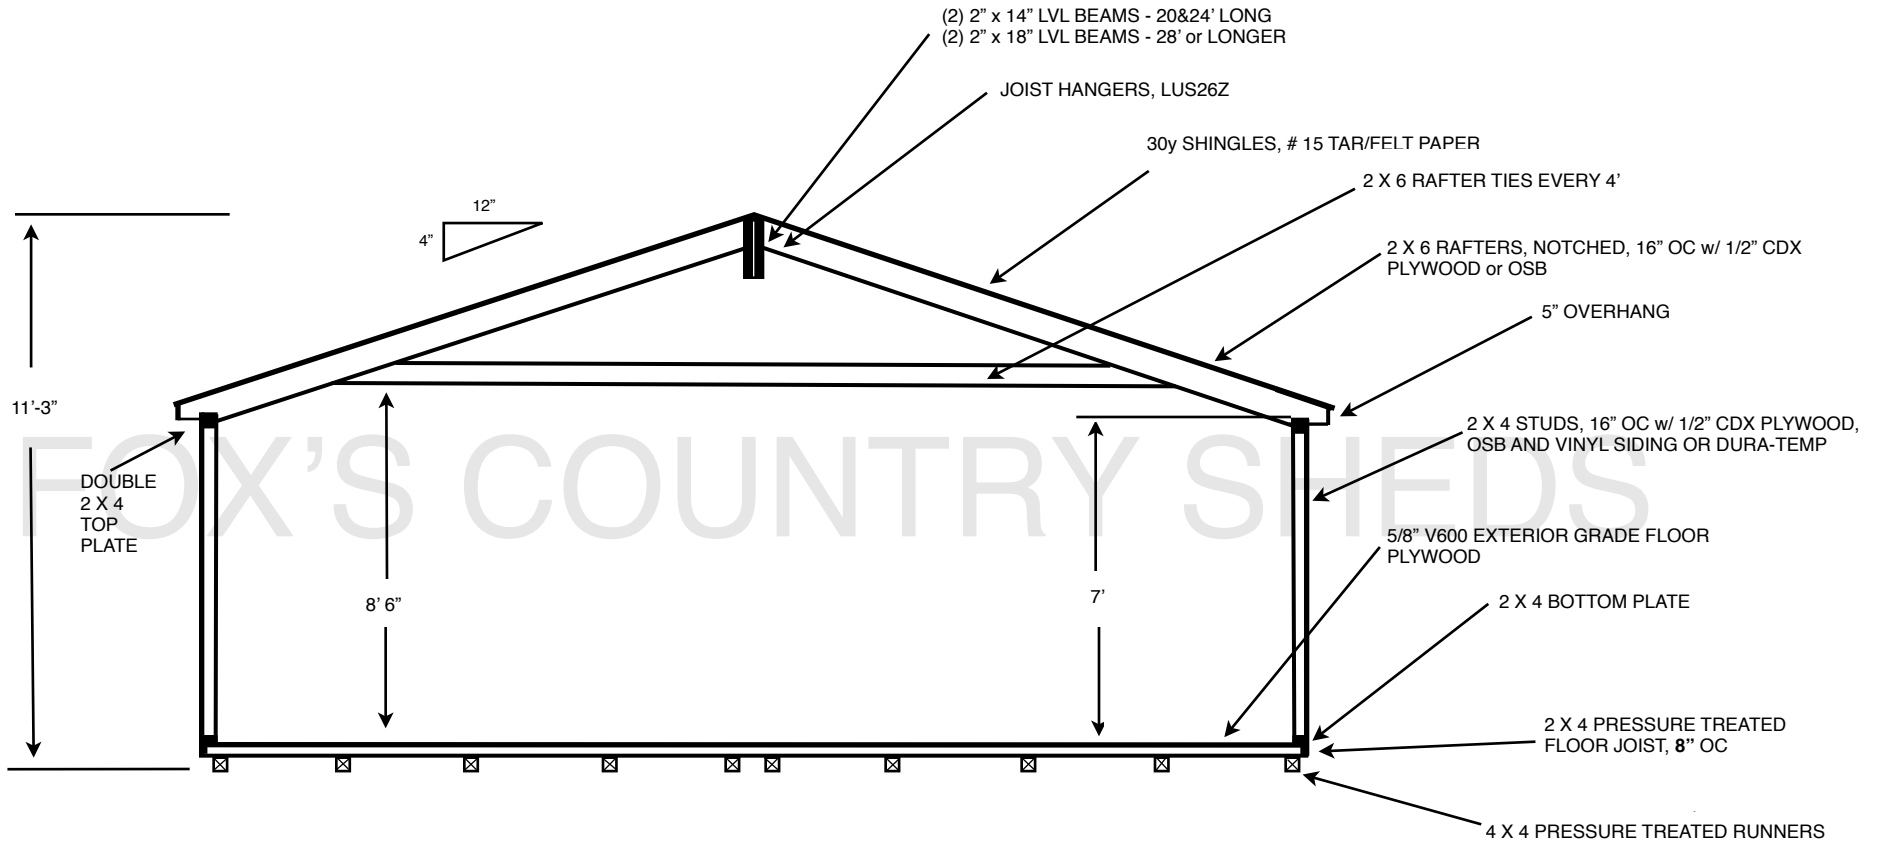


CROSS SECTION



Fox's Country Sheds
537 E. 28TH DIVISION HWY. LITITZ, PA 17543
TEL: 717-626-9560 FAX: 717-626-7810


Side View

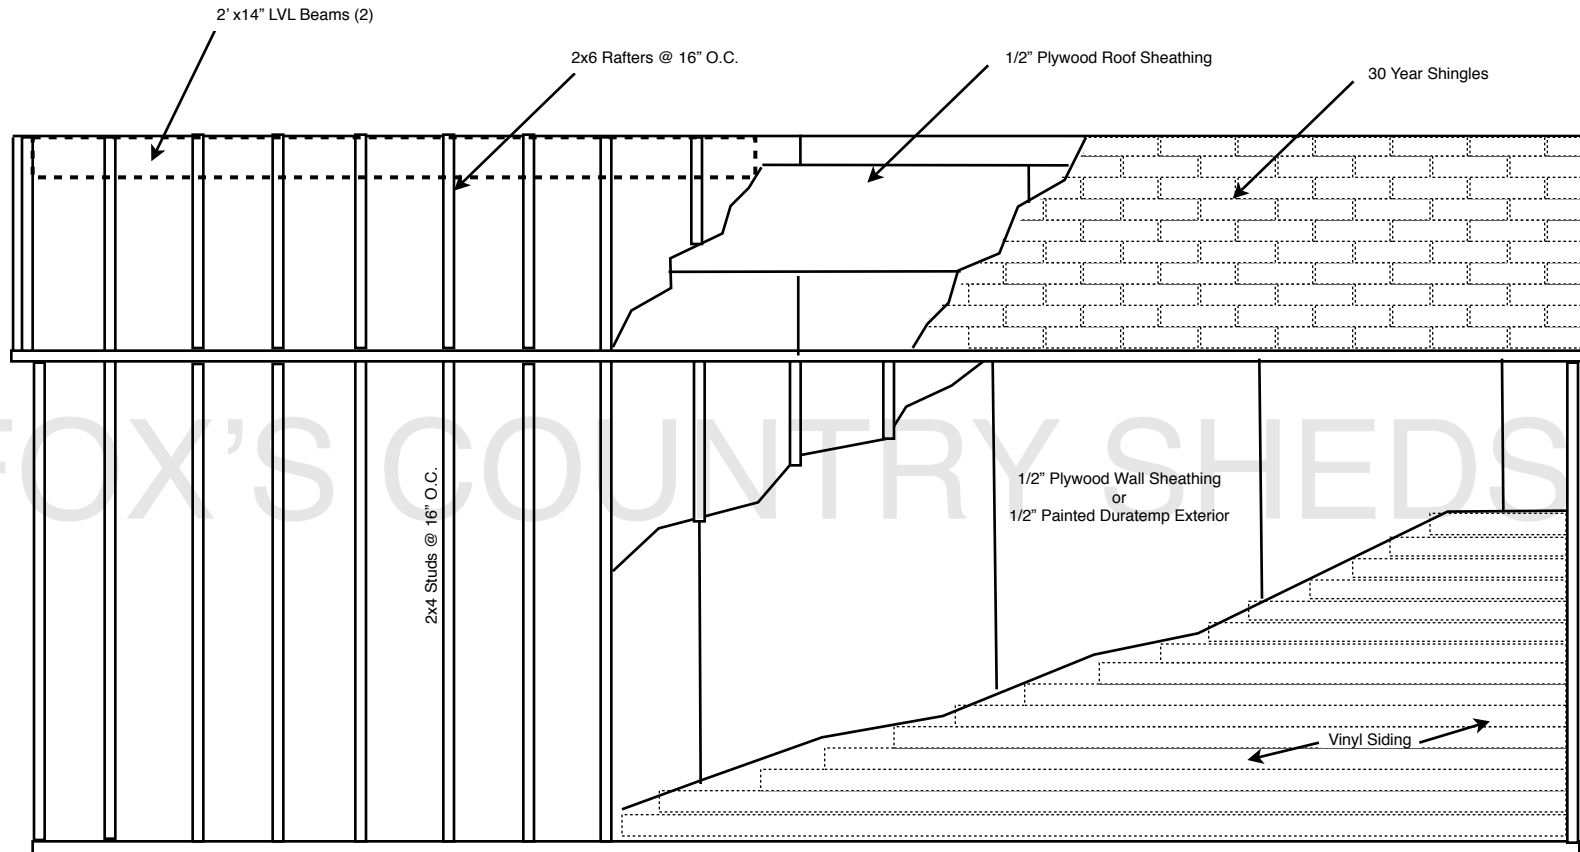



Fox's Country Sheds
537 E. 28TH DIVISION HWY. LITITZ, PA 17543
TEL: 717-626-9560 FAX: 717-626-7810

Double-Wide Garage

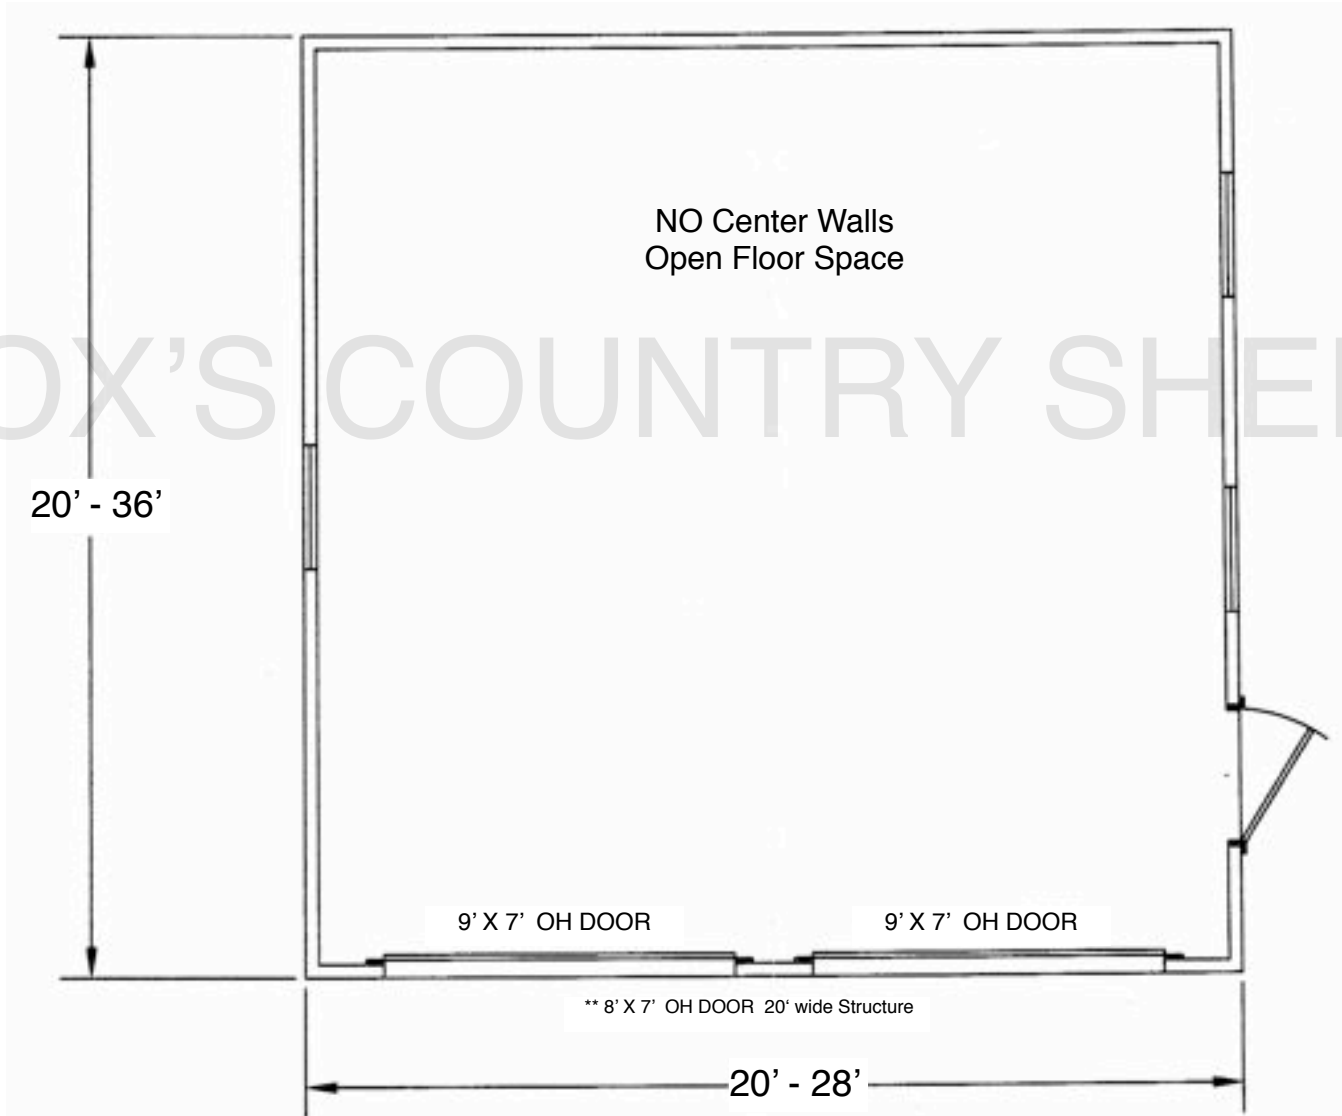


FLOOR PLAN



Fox's Country Sheds
537 E. 28TH DIVISION HWY. LITITZ, PA 17543
TEL: 717-626-9560 FAX: 717-626-7810

Double-Wide Garage

END VIEW

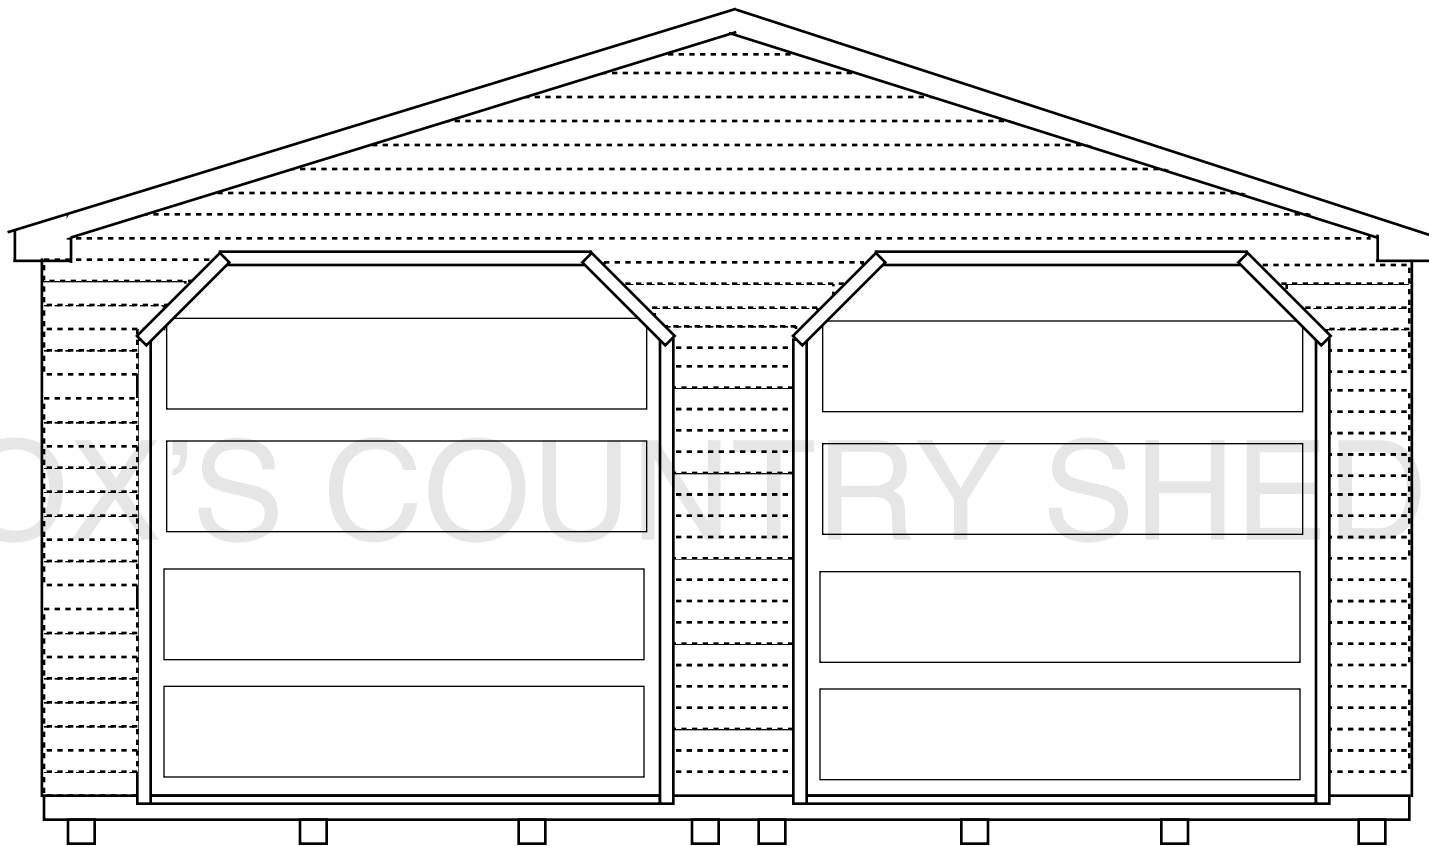



Fox's Country Sheds
537 E. 28TH DIVISION HWY. LITITZ, PA 17543
TEL: 717-626-9560 FAX: 717-626-7810

Side View

